

RECORD OF SURVEY NO. 36-68


BEING A SURVEY OF A LOT LINE ADJUSTMENT BETWEEN PARCEL 134 AND PARCEL 135 OF MAMMOTH KNOLLS SUBDIVISION AS RECORDED IN MAP BOOK 6 AT PAGE 84-B, IN THE OFFICE OF THE MONO COUNTY RECORDER AND BEING IN A PORTION OF THE SOUTHWEST 1/4 OF SECTION 27, TOWNSHIP 3 SOUTH, RANGE 27 EAST, M.D.B. & M., IN THE COUNTY OF MONO, STATE OF CALIFORNIA.

COUNTY RECORDER'S STATEMENT:

THIS MAP HAS BEEN EXAMINED IN CONFORMANCE WITH SECTION 8766 OF THE LAND SURVEYOR'S ACT THIS 14th DAY OF MARCH 1990.

JAMES WARD
COUNTY SURVEYOR

BY: *James Ward*
COUNTY SURVEYOR

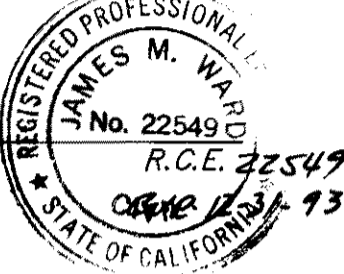

SURVEYOR'S STATEMENT:

THIS MAP CORRECTLY REPRESENTS A SURVEY MADE BY ME OR UNDER MY DIRECTION IN CONFORMANCE WITH THE REQUIREMENTS OF THE LAND SURVEYOR'S ACT AT THE REQUEST OF DANIELLE GERARDO

IN *October 1989*
David Laver
DAVID LAVER

L.S. NO. 4587
LIC. EXP. 9-30-90

RECORDER'S CERTIFICATE:

FILED THIS 6th DAY OF April 1990, AT 2:00 P.M. IN BOOK 12 RECORD OF SURVEYS AT PAGE 75 AT THE REQUEST OF DANIELLE GERARDO.

INSTRUMENT NO.: 2255
FEE: \$ 5.00

RENN NOLAN
MONO COUNTY RECORDER

BY: *Vera M. Miller*
DEPUTY COUNTY RECORDER

BASIS OF BEARINGS:

- - SET 2" IRON PIPE AND TAG "LS 4587" UNLESS OTHERWISE NOTED.
 - - FOUND MONUMENT AS NOTED.
 - - FOUND R.R. SPIKE IN LIEU OF SPIKE & TIN PER M.B. 6/84.
- R - RECORD INFORMATION IS PER M.B. 6/84 UNLESS OTHERWISE NOTED.
P - PROPORTIONED MEASUREMENT.
C - CALCULATED FROM MEASUREMENTS.


BASIS OF BEARINGS:

THE BASIS OF BEARINGS USED FOR THIS MAP IS N 48°25'04" E AS BEING THE CENTERLINE OF MEGEVE WAY AS SHOWN IN MAP BOOK 6, AT PAGE 84.

CURVE DATA

| Δ | DELTA | RADIUS | LENGTH | *M,R,P. |
|----|-----------|----------|---------|-----------------|
| 1 | 08°47'27" | 1050.00' | 161.10' | M. |
| 2 | 08°48'11" | 1050.00' | 161.32' | R. |
| 3 | 06°13'19" | 1020.00' | 110.77' | M. |
| 4 | 06°14'12" | 1020.00' | 111.03' | R. |
| 5 | 02°25'36" | 1020.00' | 43.20' | M. |
| 6 | 03°47'44" | 1020.00' | 67.57' | M. |
| 7 | 92°36'16" | 15.00' | 24.24' | M. |
| 8 | 92°33'58" | 15.00' | 24.23' | R. |
| 9 | 86°30'08" | 15.00' | 22.85' | M. |
| 10 | 86°34'16" | 15.00' | 22.86' | R. |
| 11 | 03°46'42" | 810.00' | 53.41' | M. |
| 12 | 03°47'50" | 810.00' | 53.88' | R. |
| 13 | 06°54'25" | 780.00' | 94.03' | R. |
| 14 | 06°53'04" | 780.00' | 93.72' | M. |
| 15 | 10°46'03" | 360.00' | 67.65' | Δ=P,R.,=R. & M. |
| 16 | 10°44'20" | 360.00' | 67.47' | R. |
| 17 | 36°12'45" | 330.00' | 208.57' | M. |
| 18 | 36°06'58" | 330.00' | 208.01' | R. |

* M. = MEASURED
R. = RECORD PER M.B. 6/84
P. = PROPORTIONED

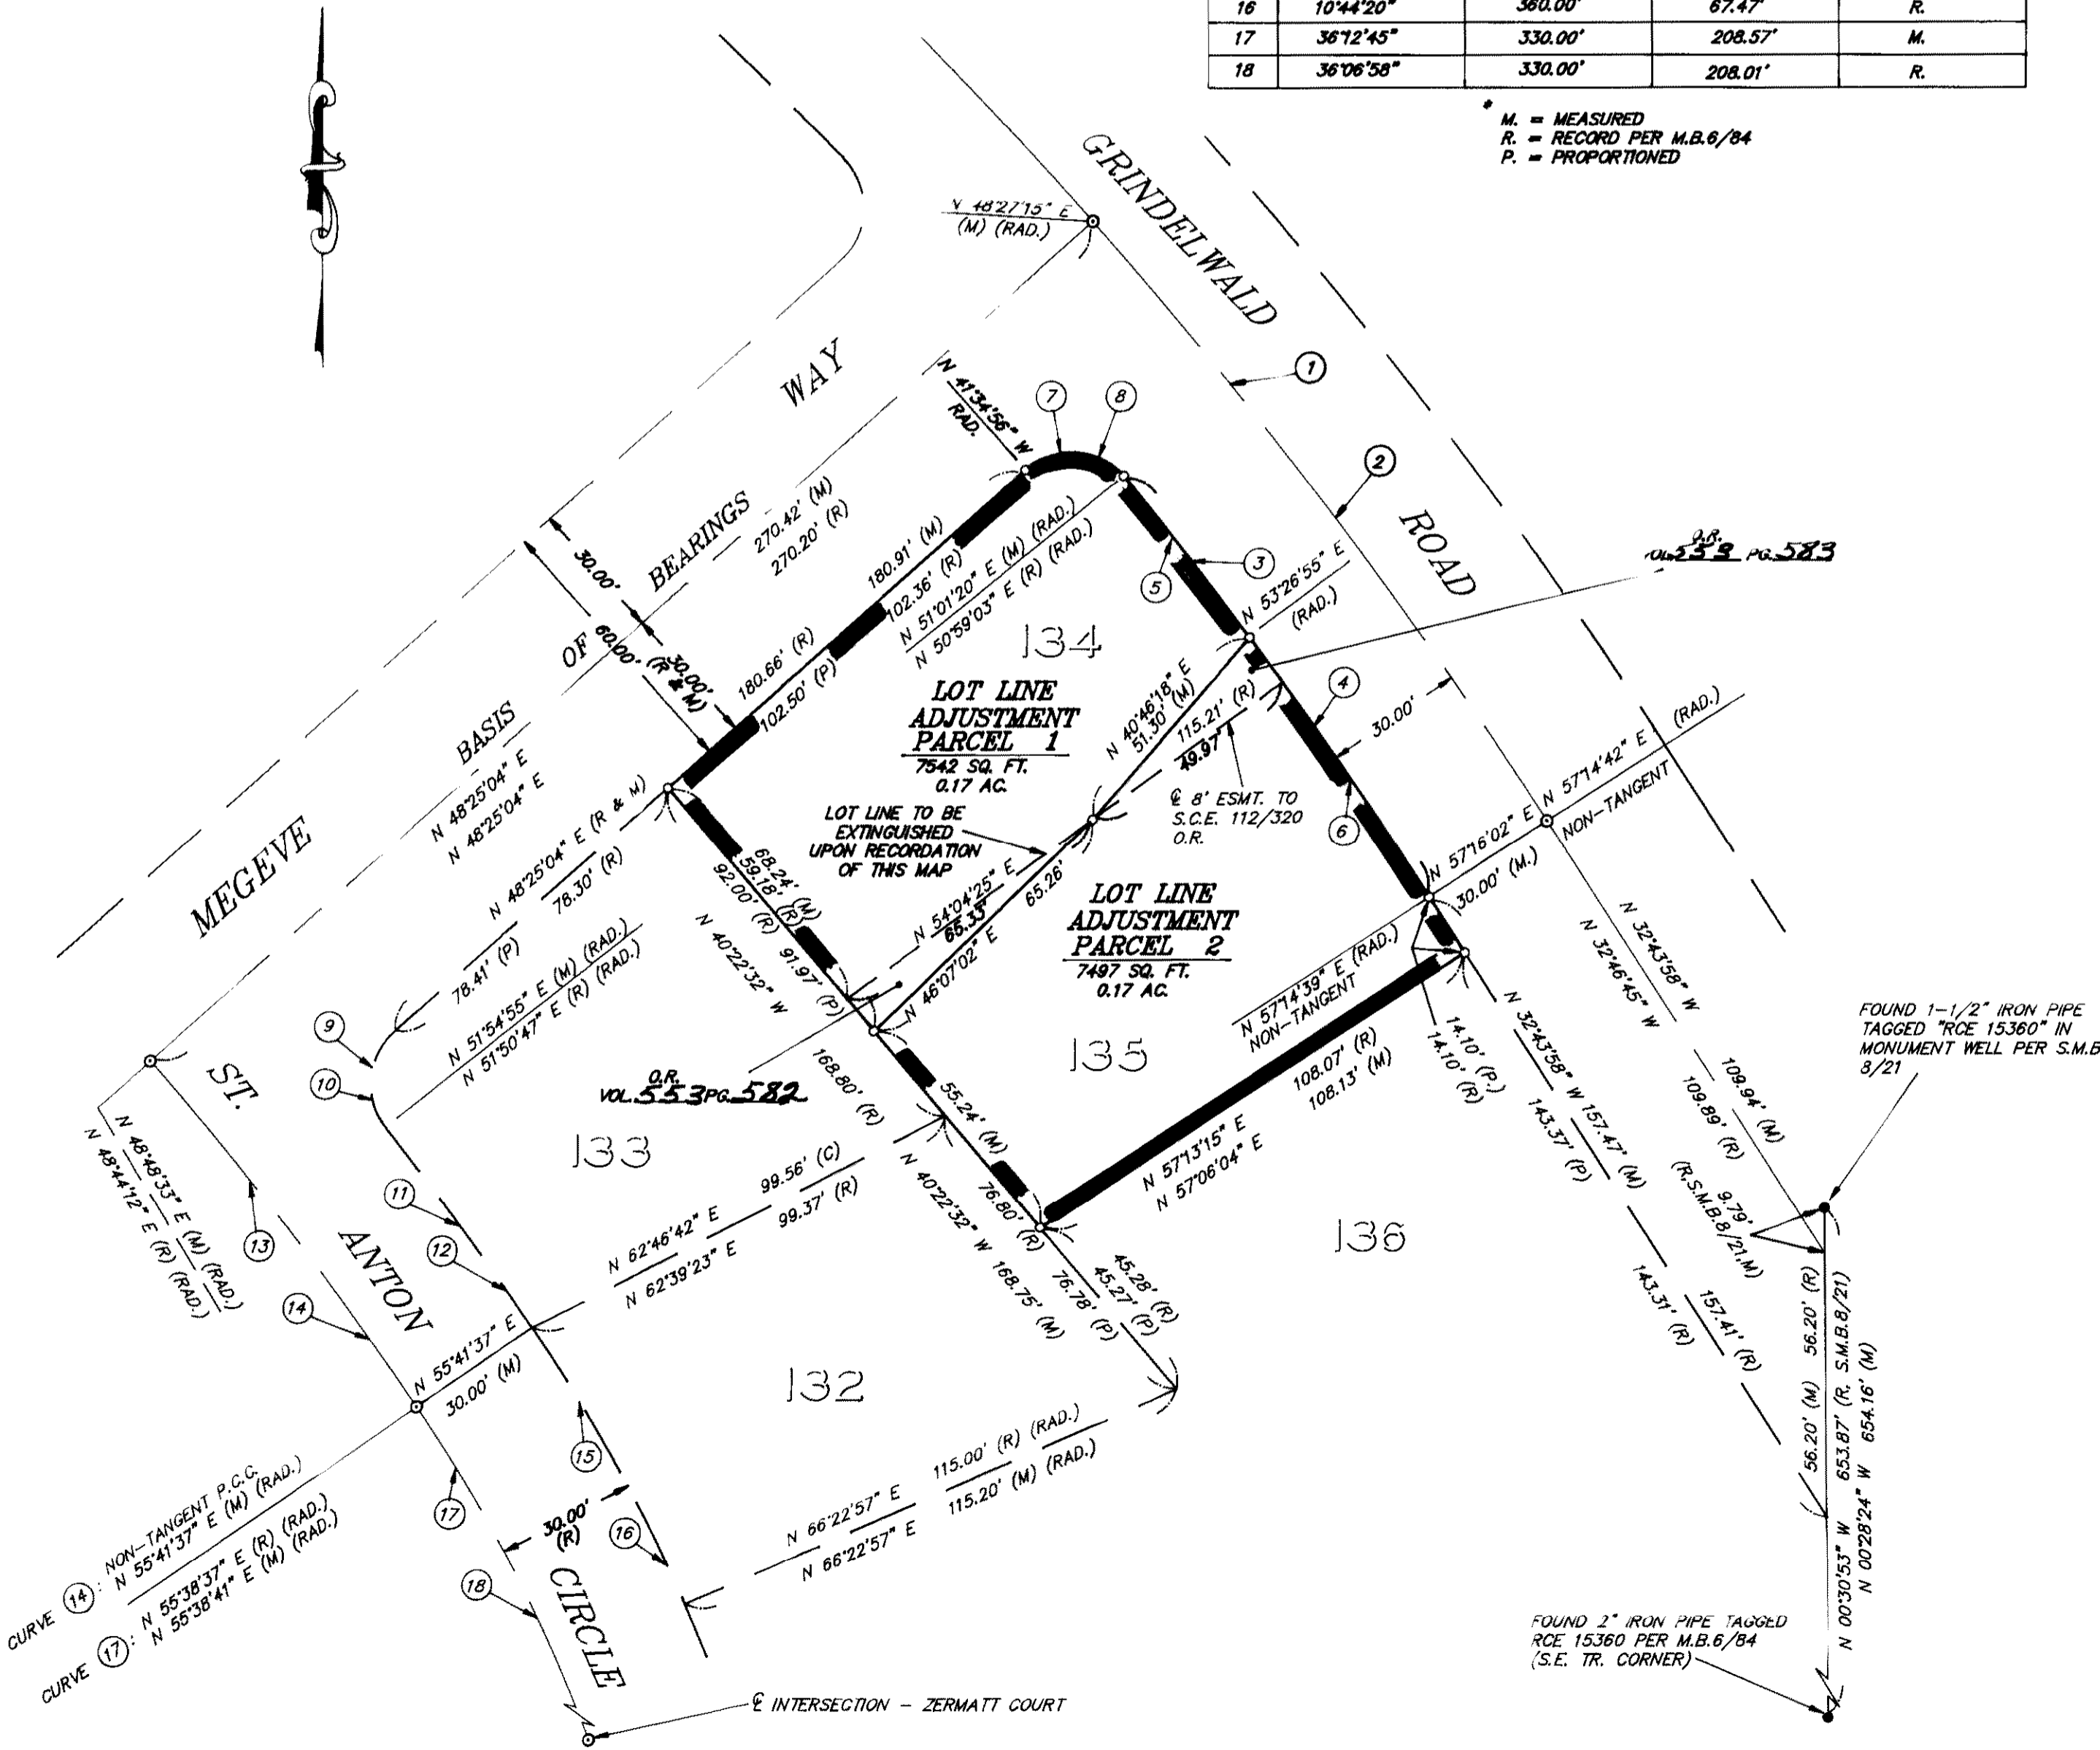

P.S. Vol 2 Page 75